

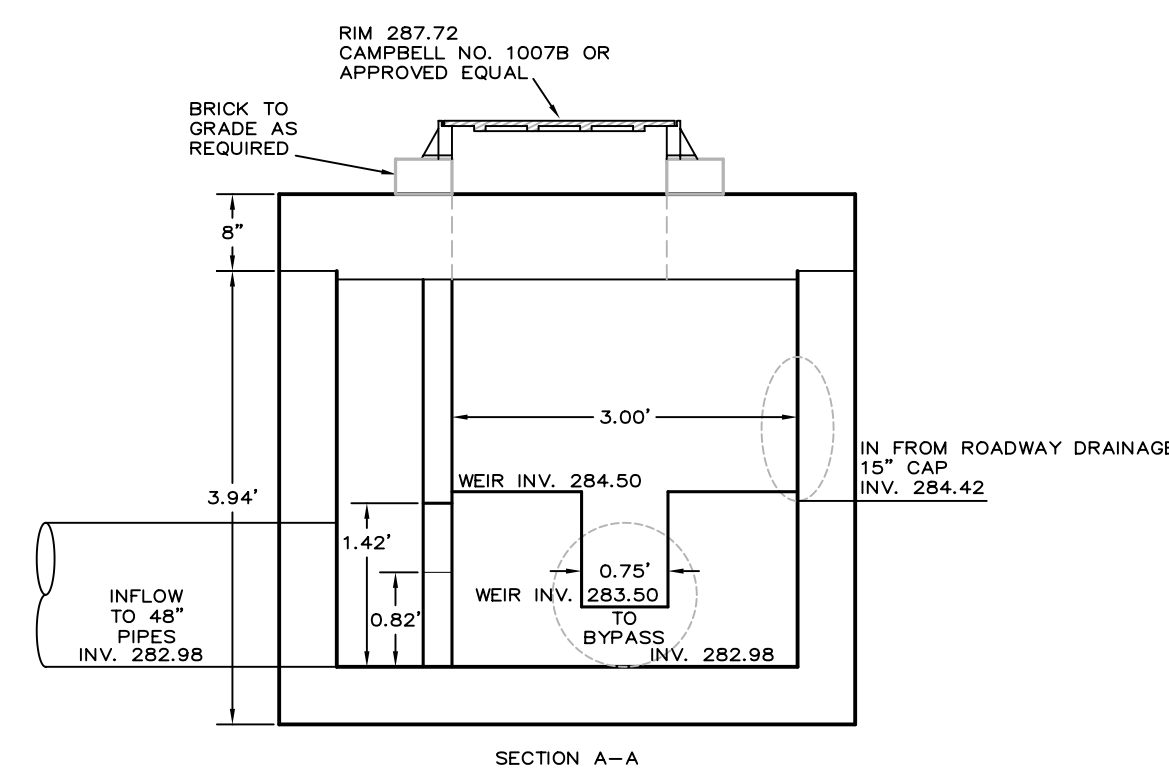
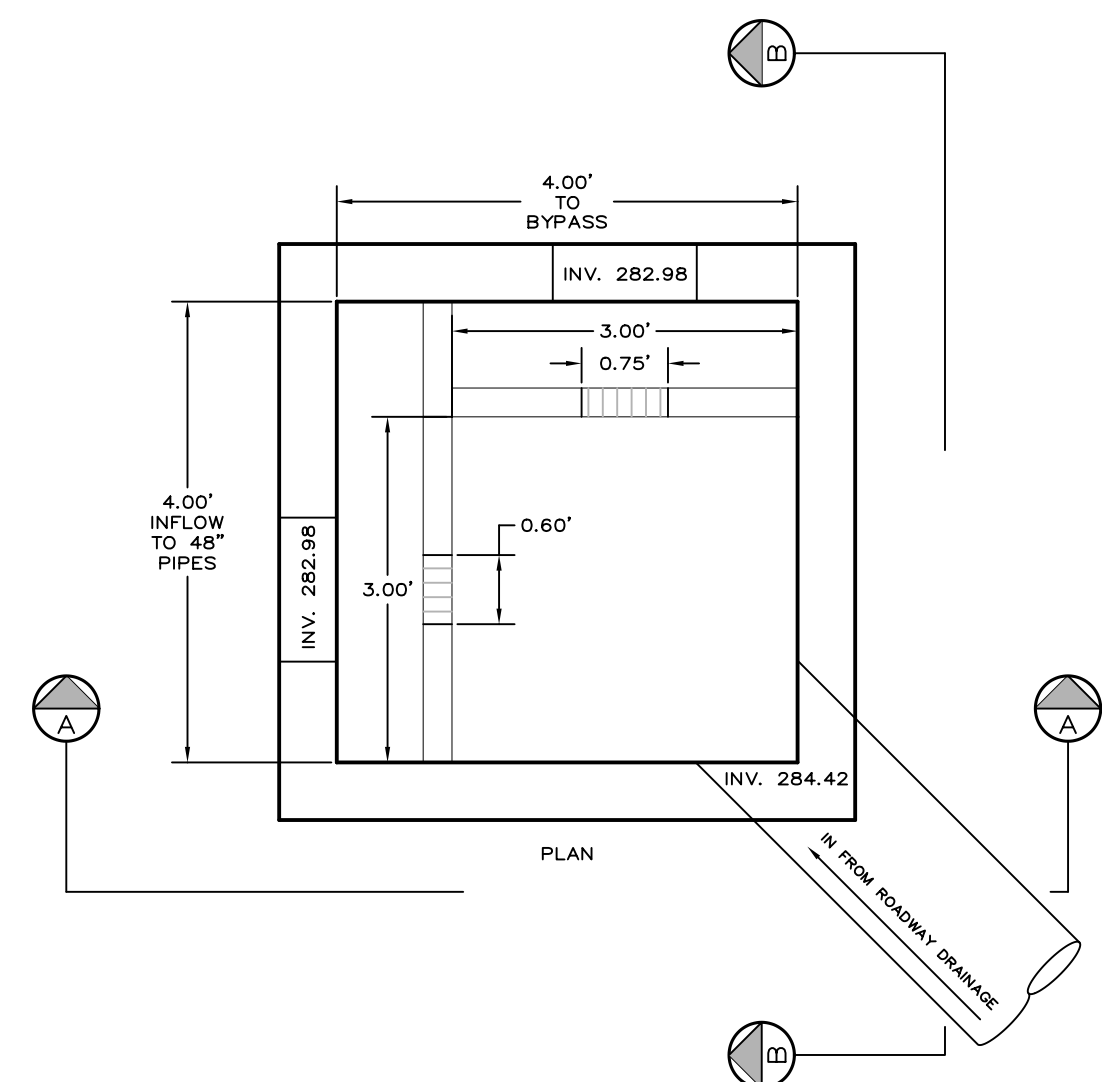
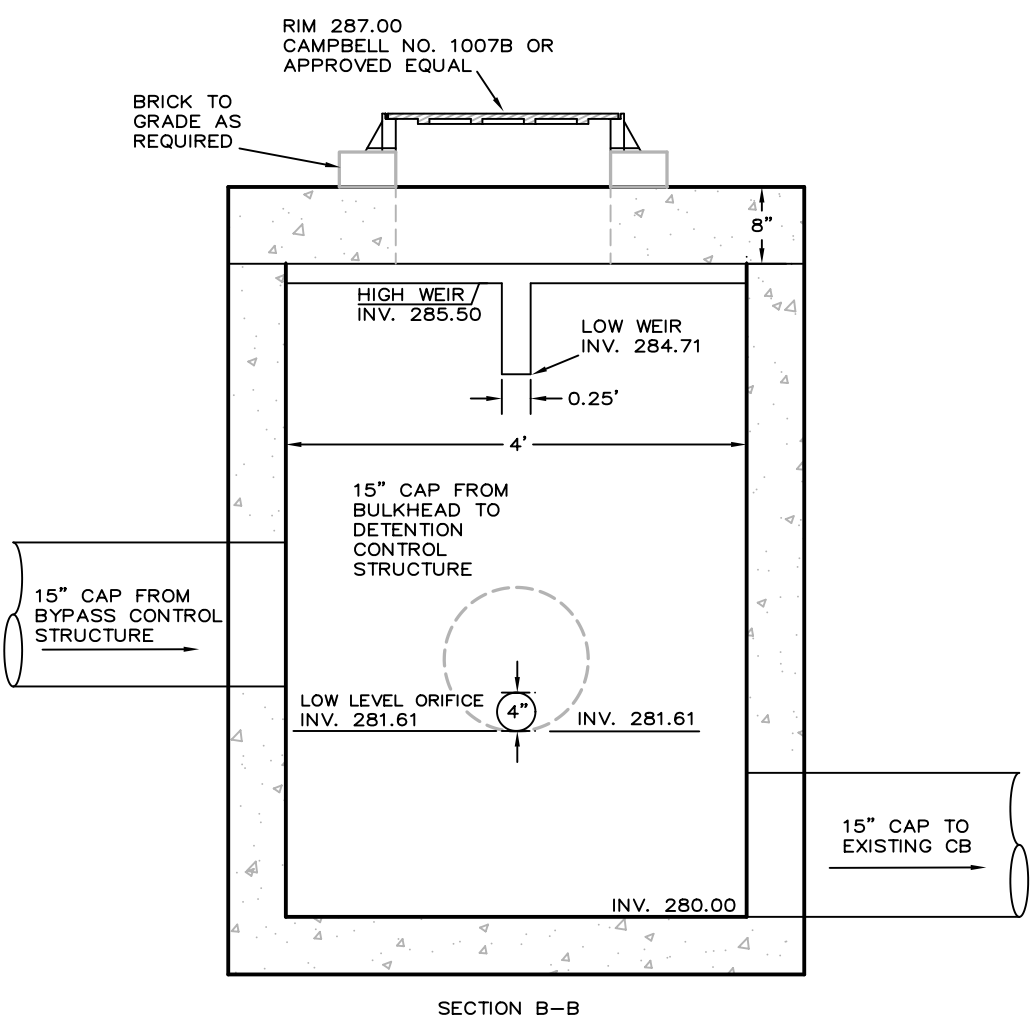



CSMH1
DETENTION CONTROL STRUCTURE
N. T. S.

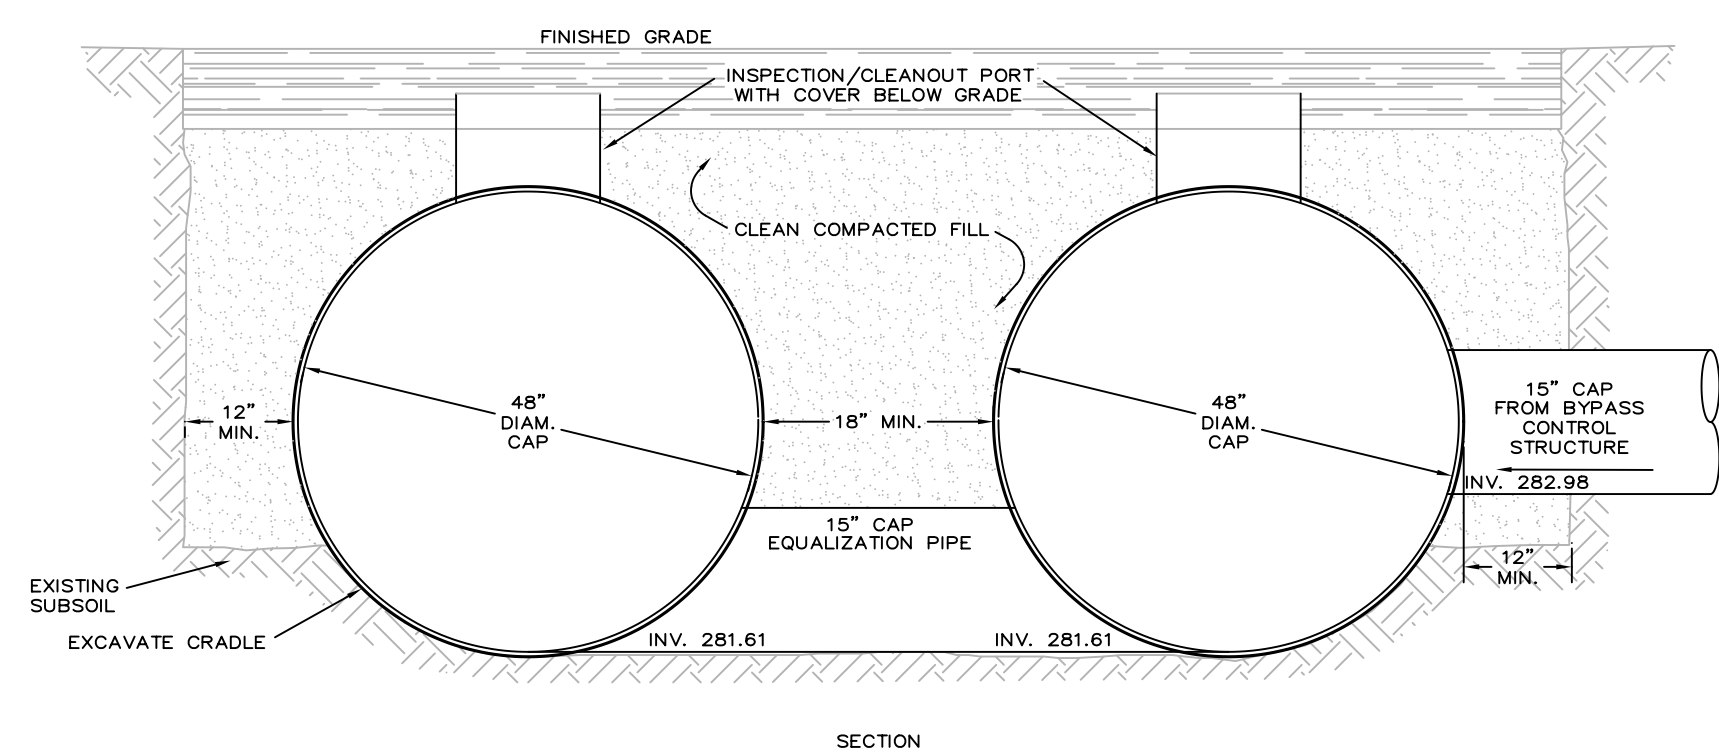

CSMH2
BYPASS CONTROL STRUCTURE
N. T. S.

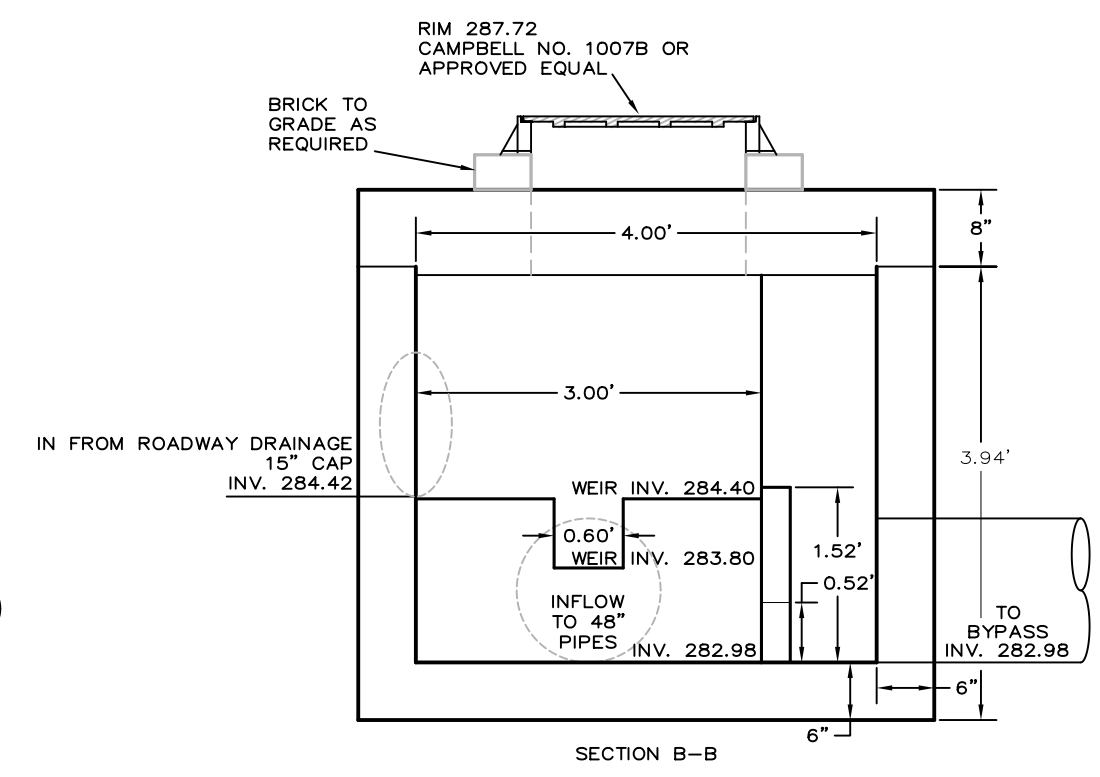

UNDERGROUND STORMWATER
DETENTION SYSTEM
N. T. S.

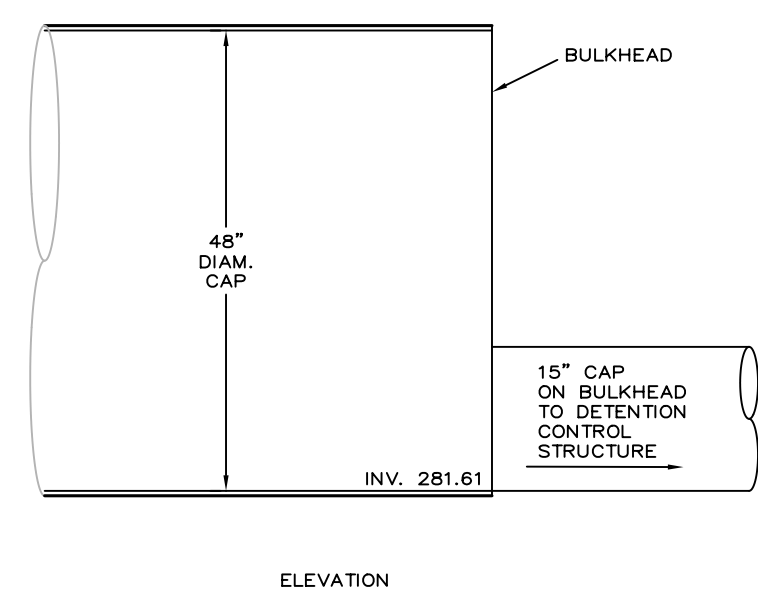

Unauthorized alterations or additions to this drawing is a violation of Section 7209 (2) of the New York State Education Law.

Extention BasinSM
SYSTEMS

13 Dove Court, Croton-on-Hudson, NY 10520 1-800-897-7150
Integrated Stormwater Management Solutions

RALPH G. MASTROMONACO, P.E., P.C.
Consulting Engineers
13 Dove Court, Croton-on-Hudson, New York 10520
(914) 271-4762 (914) 271-2820 Fax

STORMWATER DETENTION
SYSTEM DETAILS
OF
GAULTIERE HEIGHTS
PREPARED FOR

ANTONIO VELARDO INC.
TOWN OF OSSINING
WESTCHESTER COUNTY, NY
OCTOBER 16, 2000
SCALE AS SHOWN
SHEET OF SHEETS