

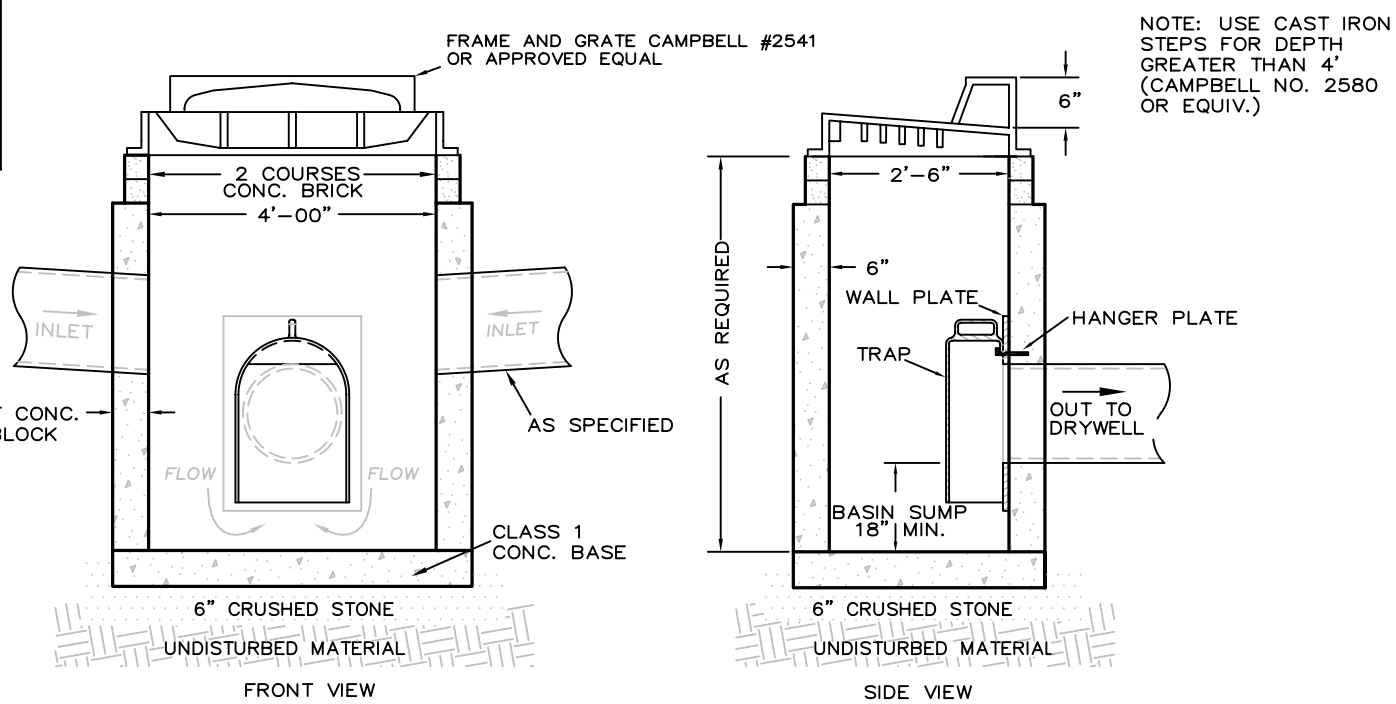
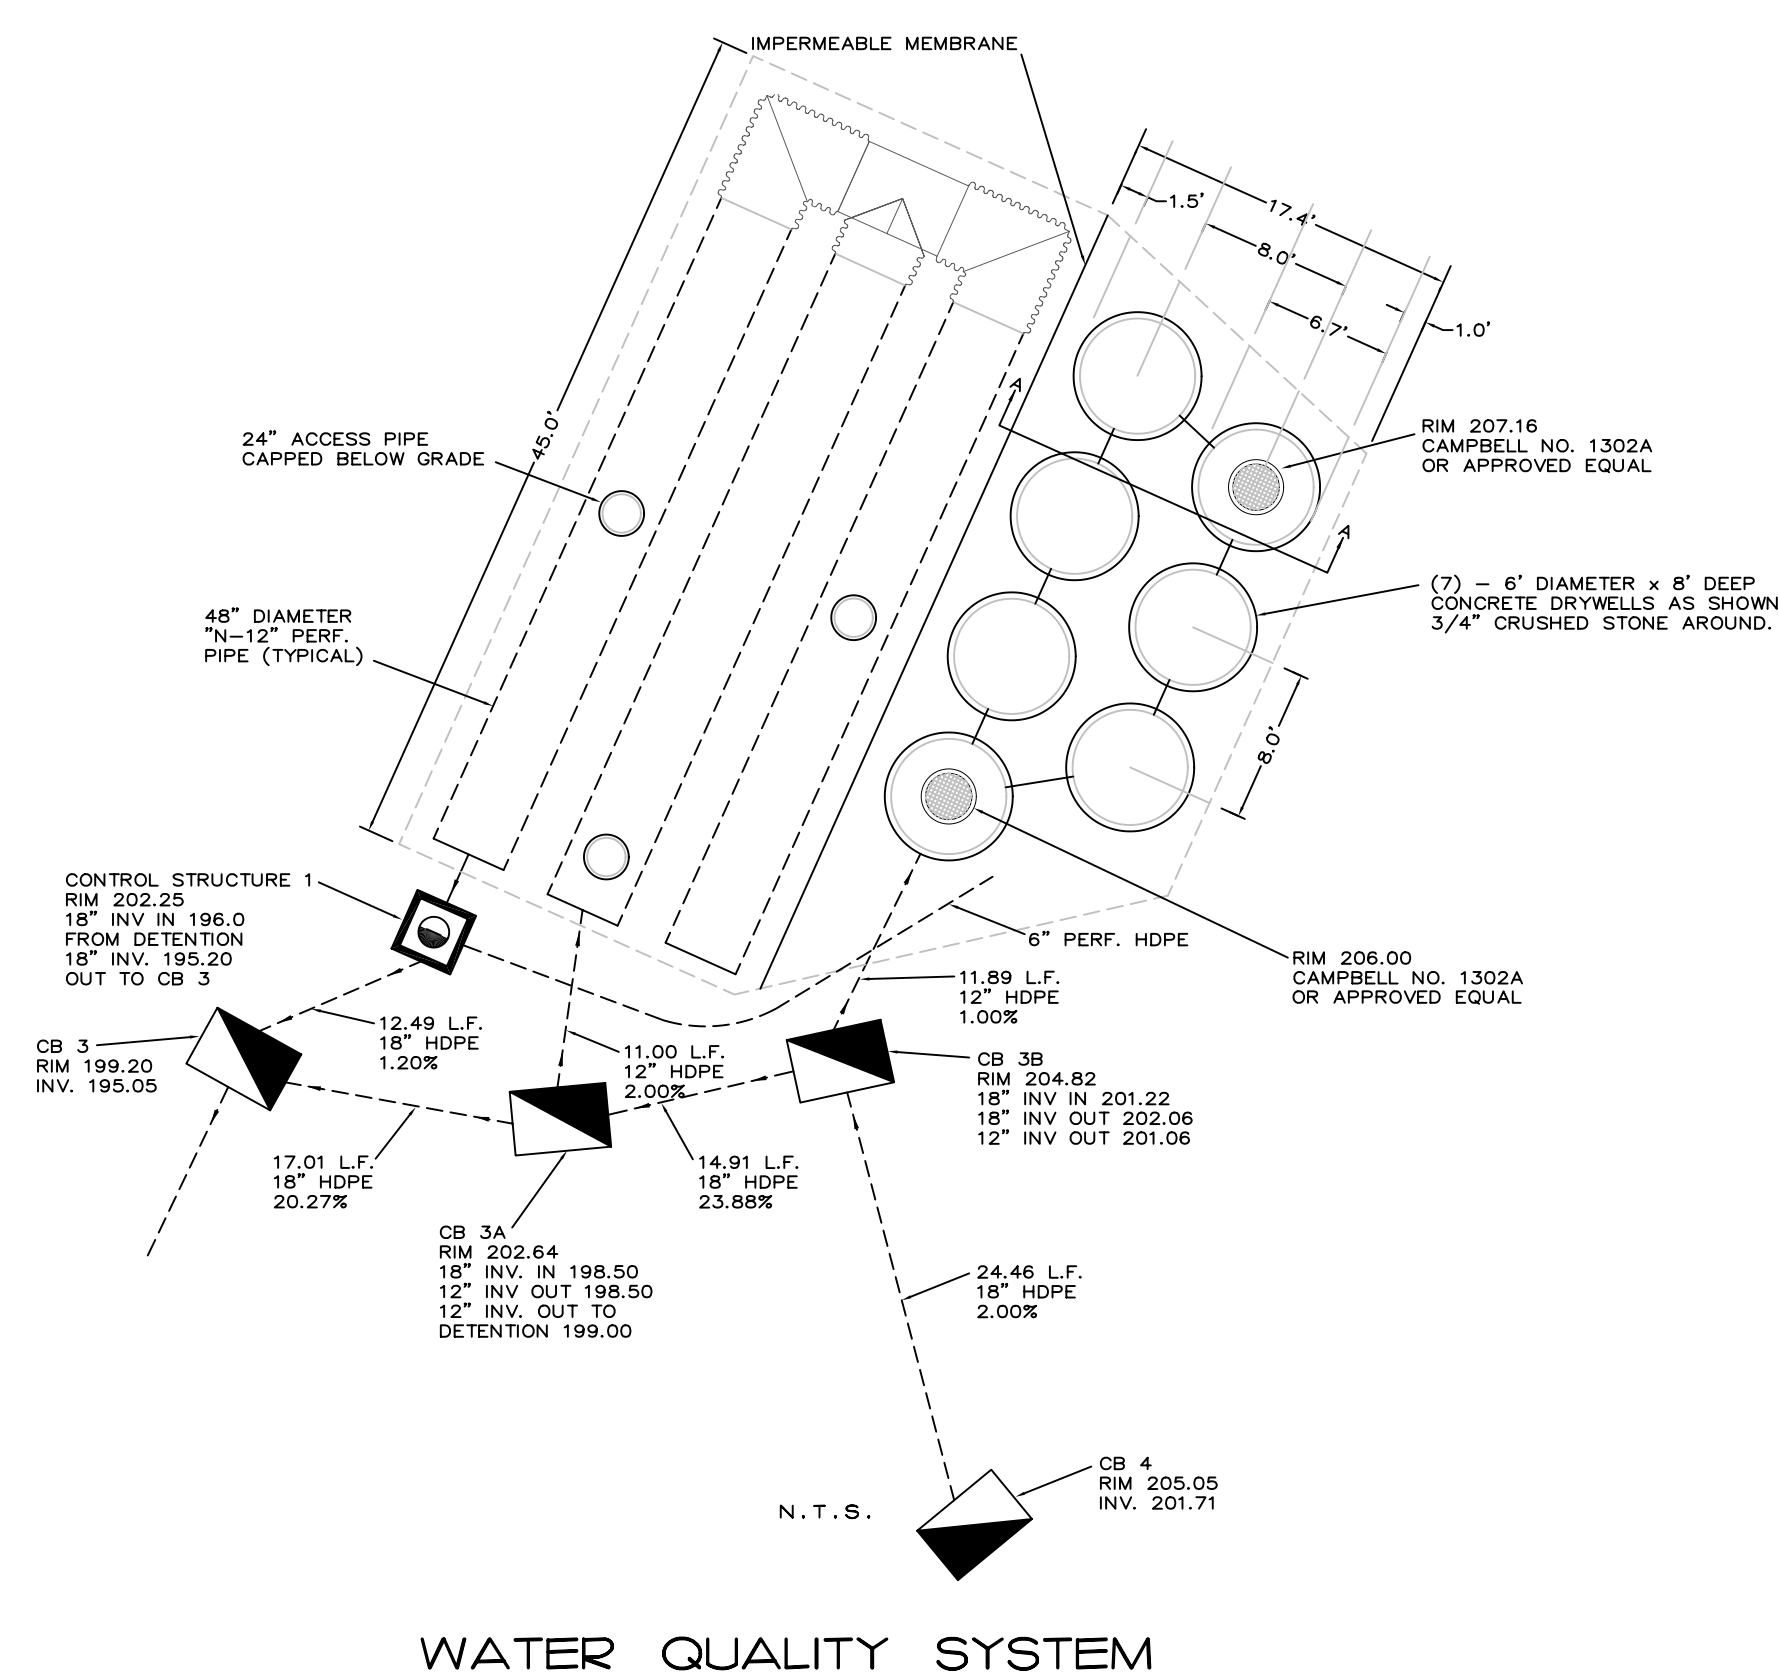
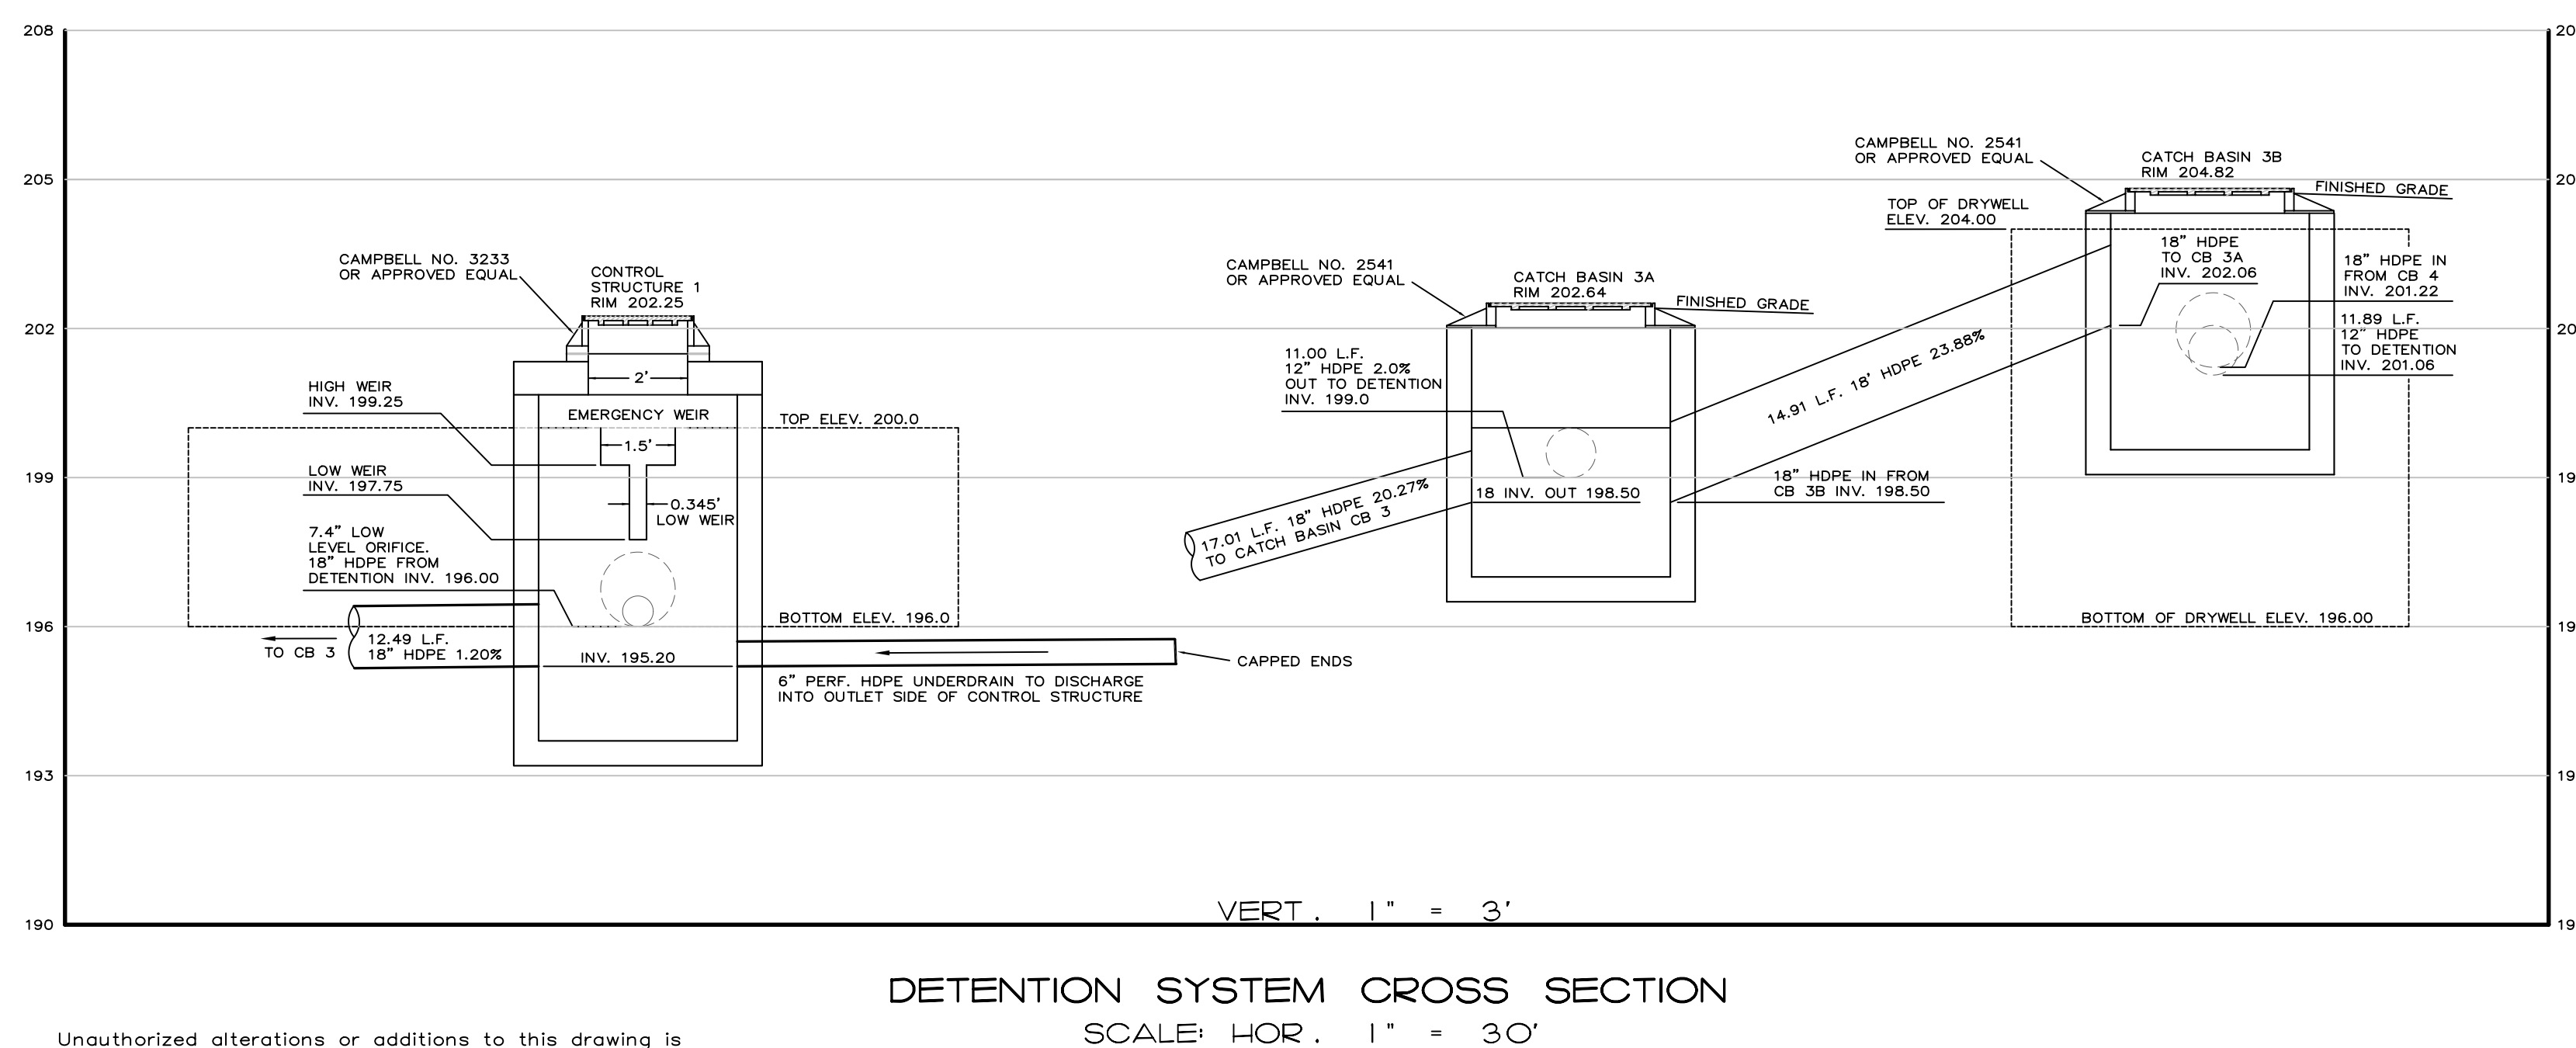
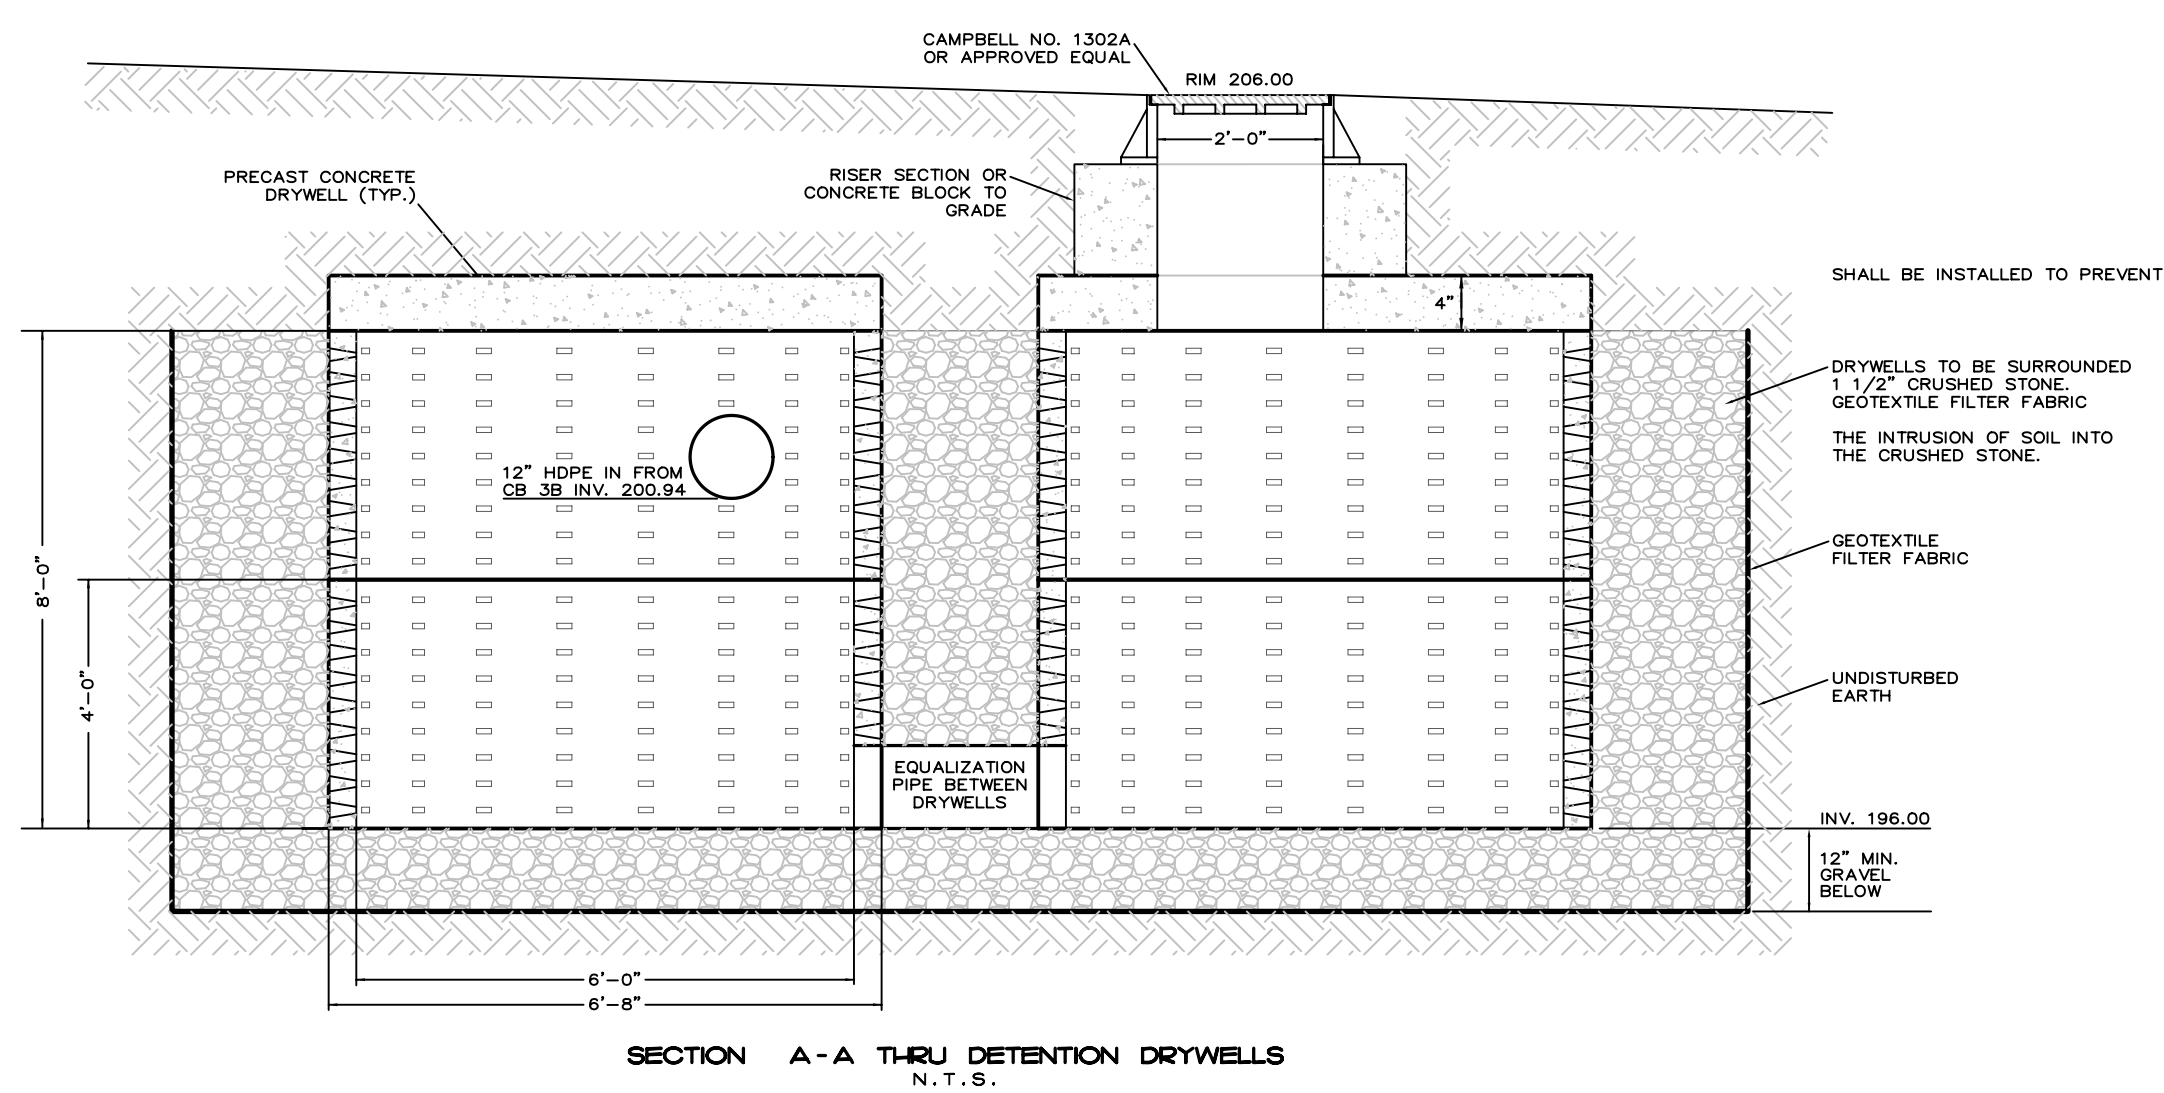
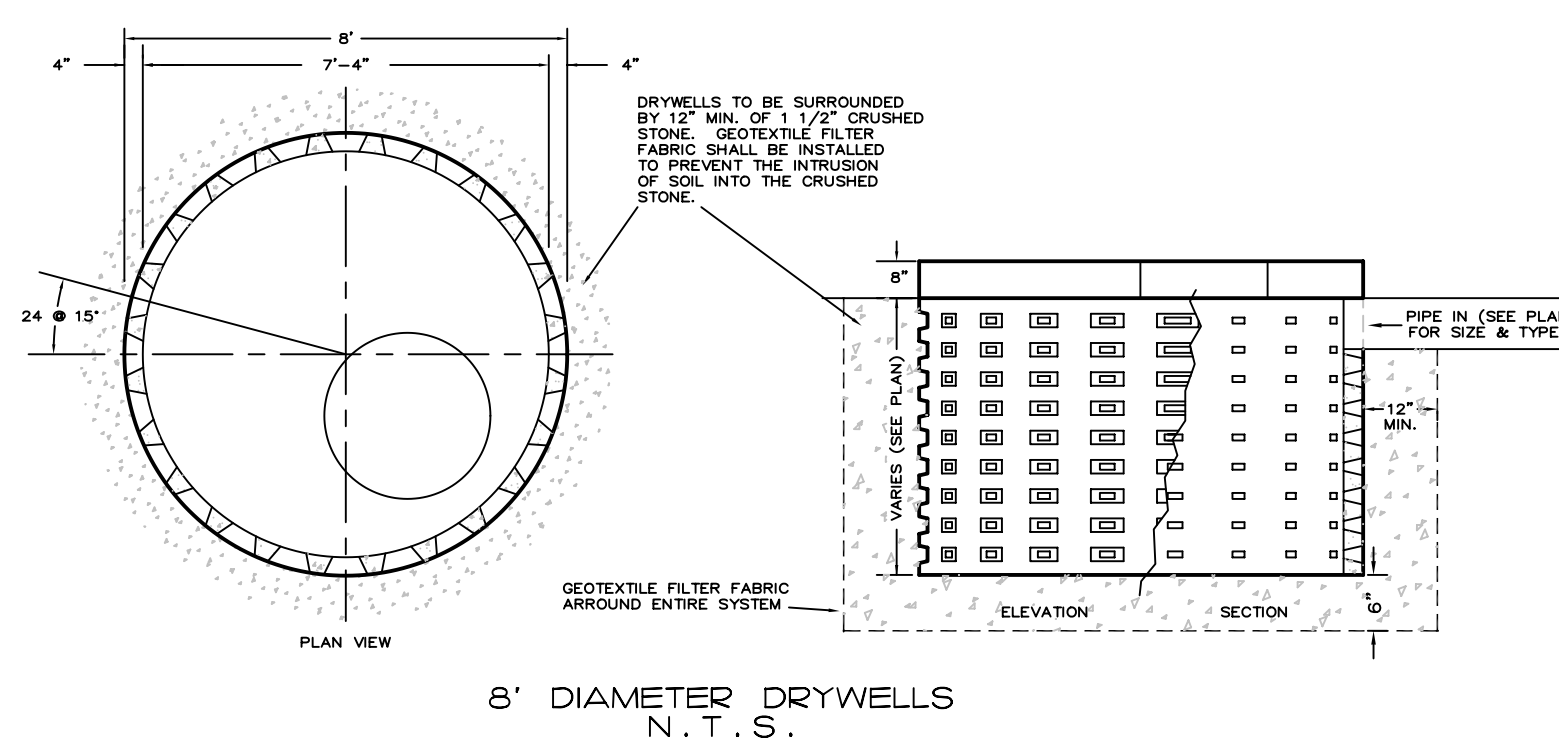
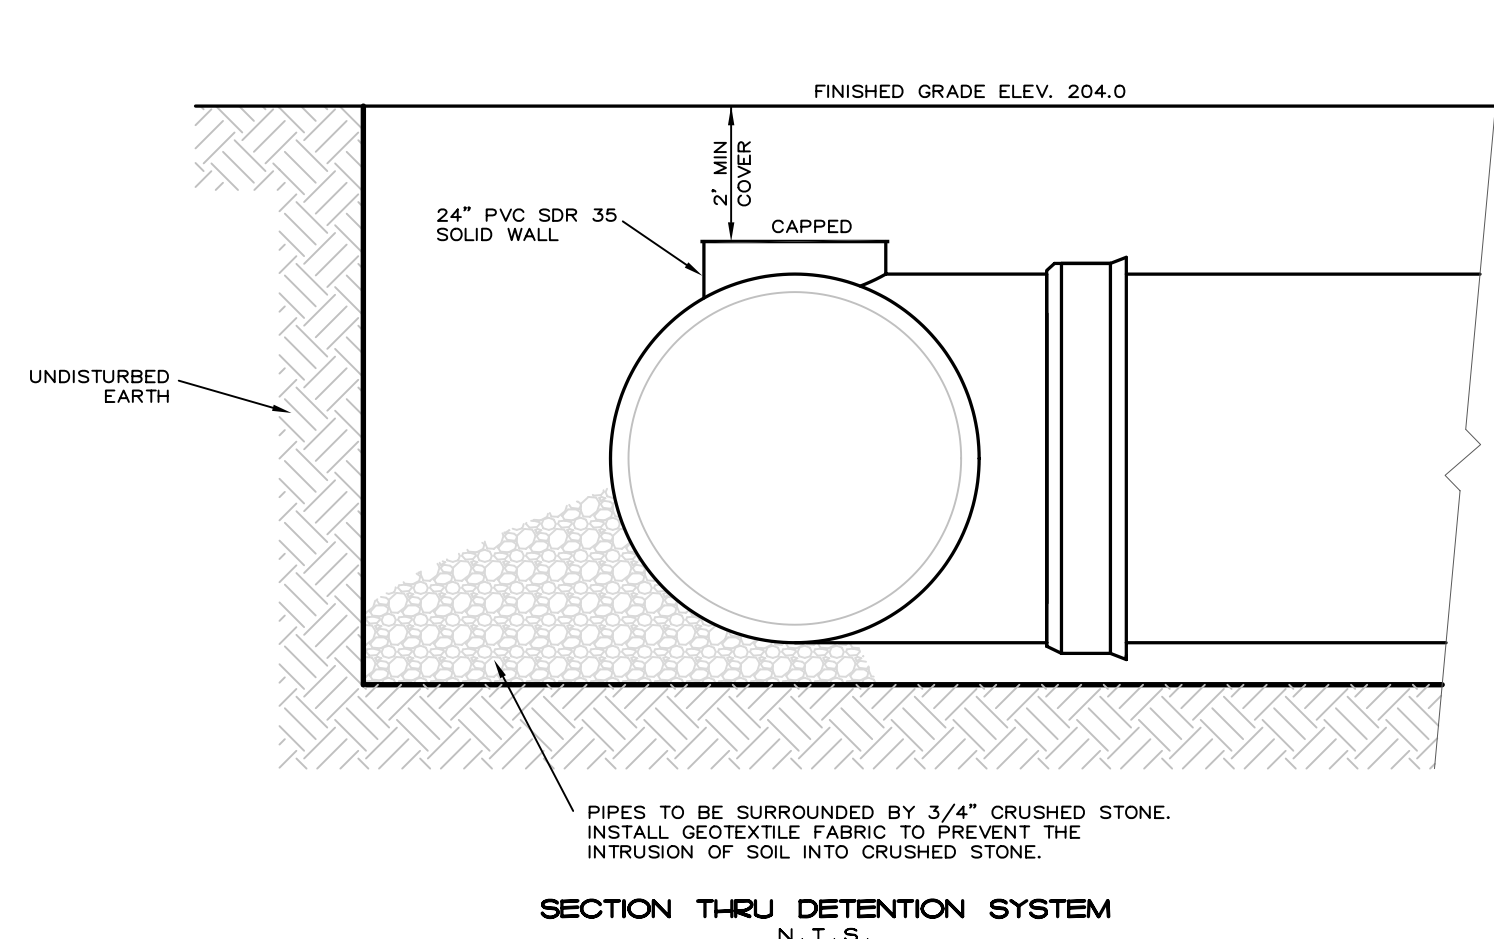


DIMENSION IN INCHES				PIPE SIZE
A	B	C	D	
9.5	16	4.75	6	6
11.25	20.5	6.5	8	8
13.25	23.5	8.5	10	10
15.75	26	9.5	12	12
18	27	10	15	15
20	27	10	18	18
25.25	30	11.25	21	21
30	35.75	15	24	24

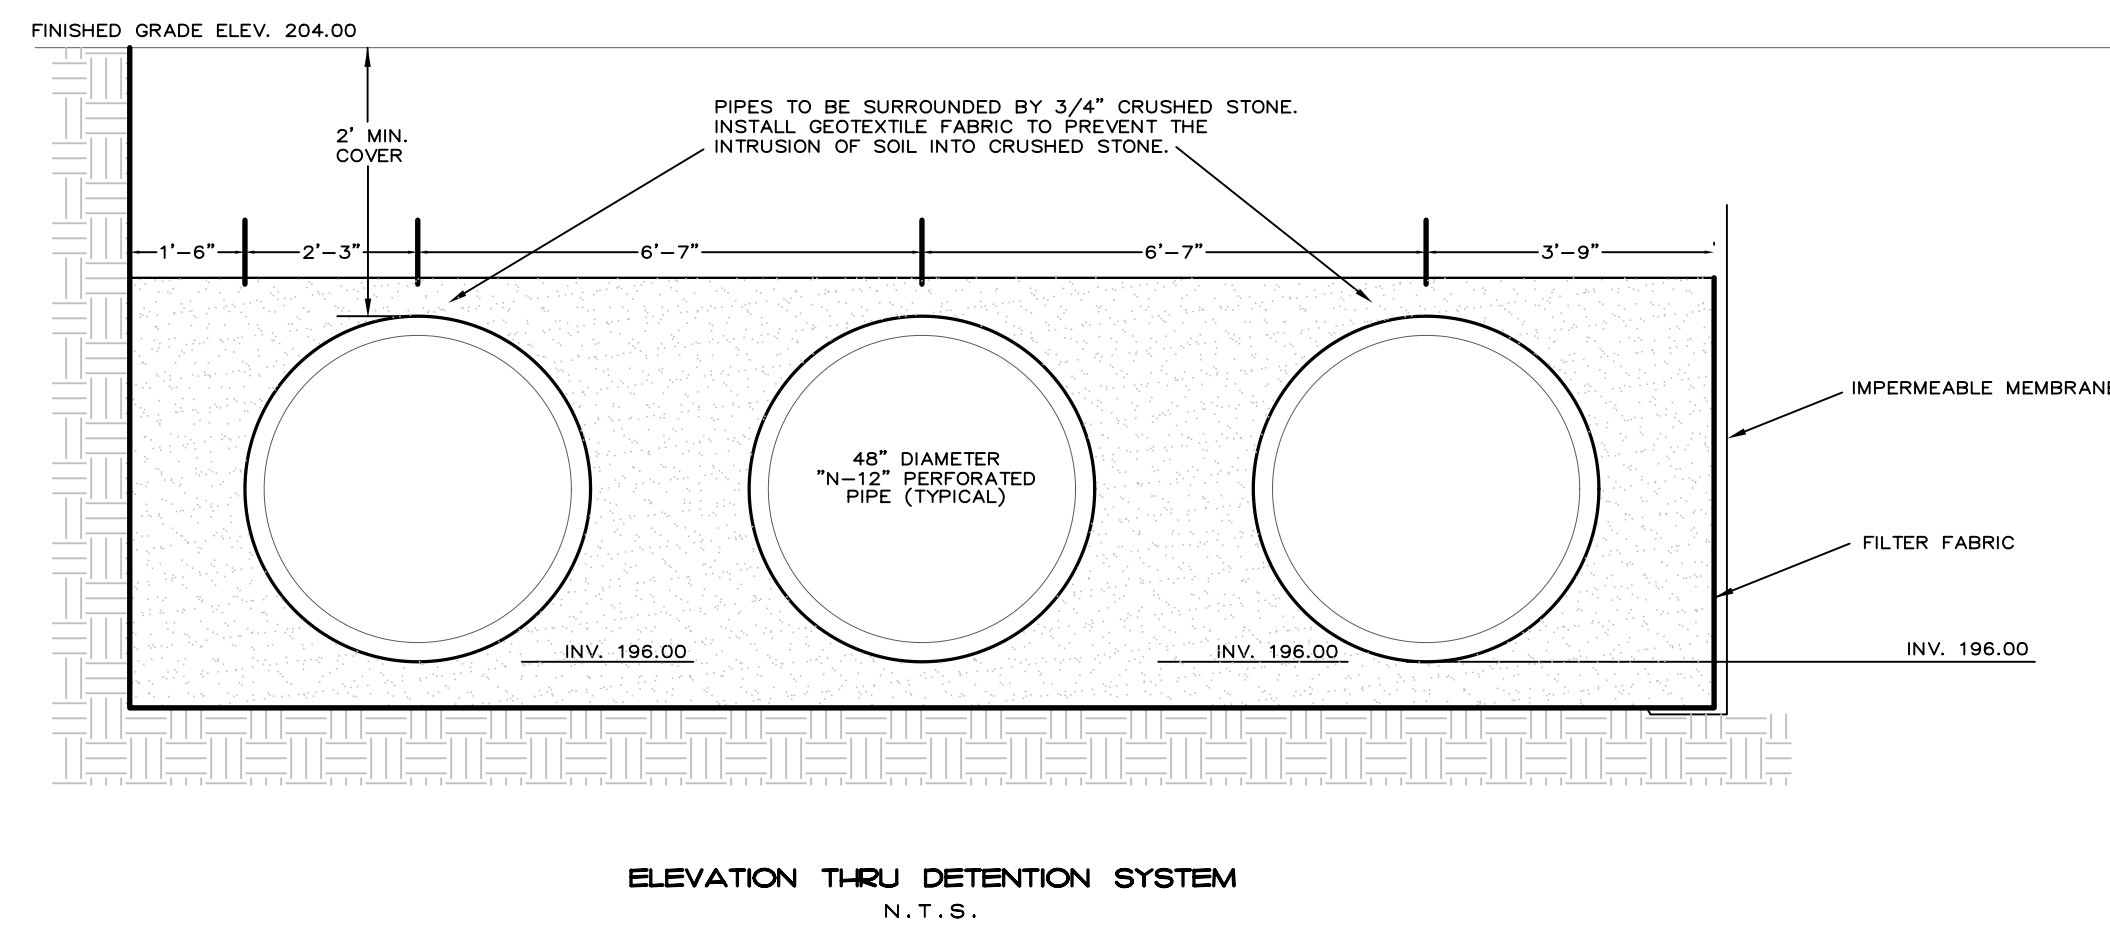

HOODED INVERT
N.T.S.

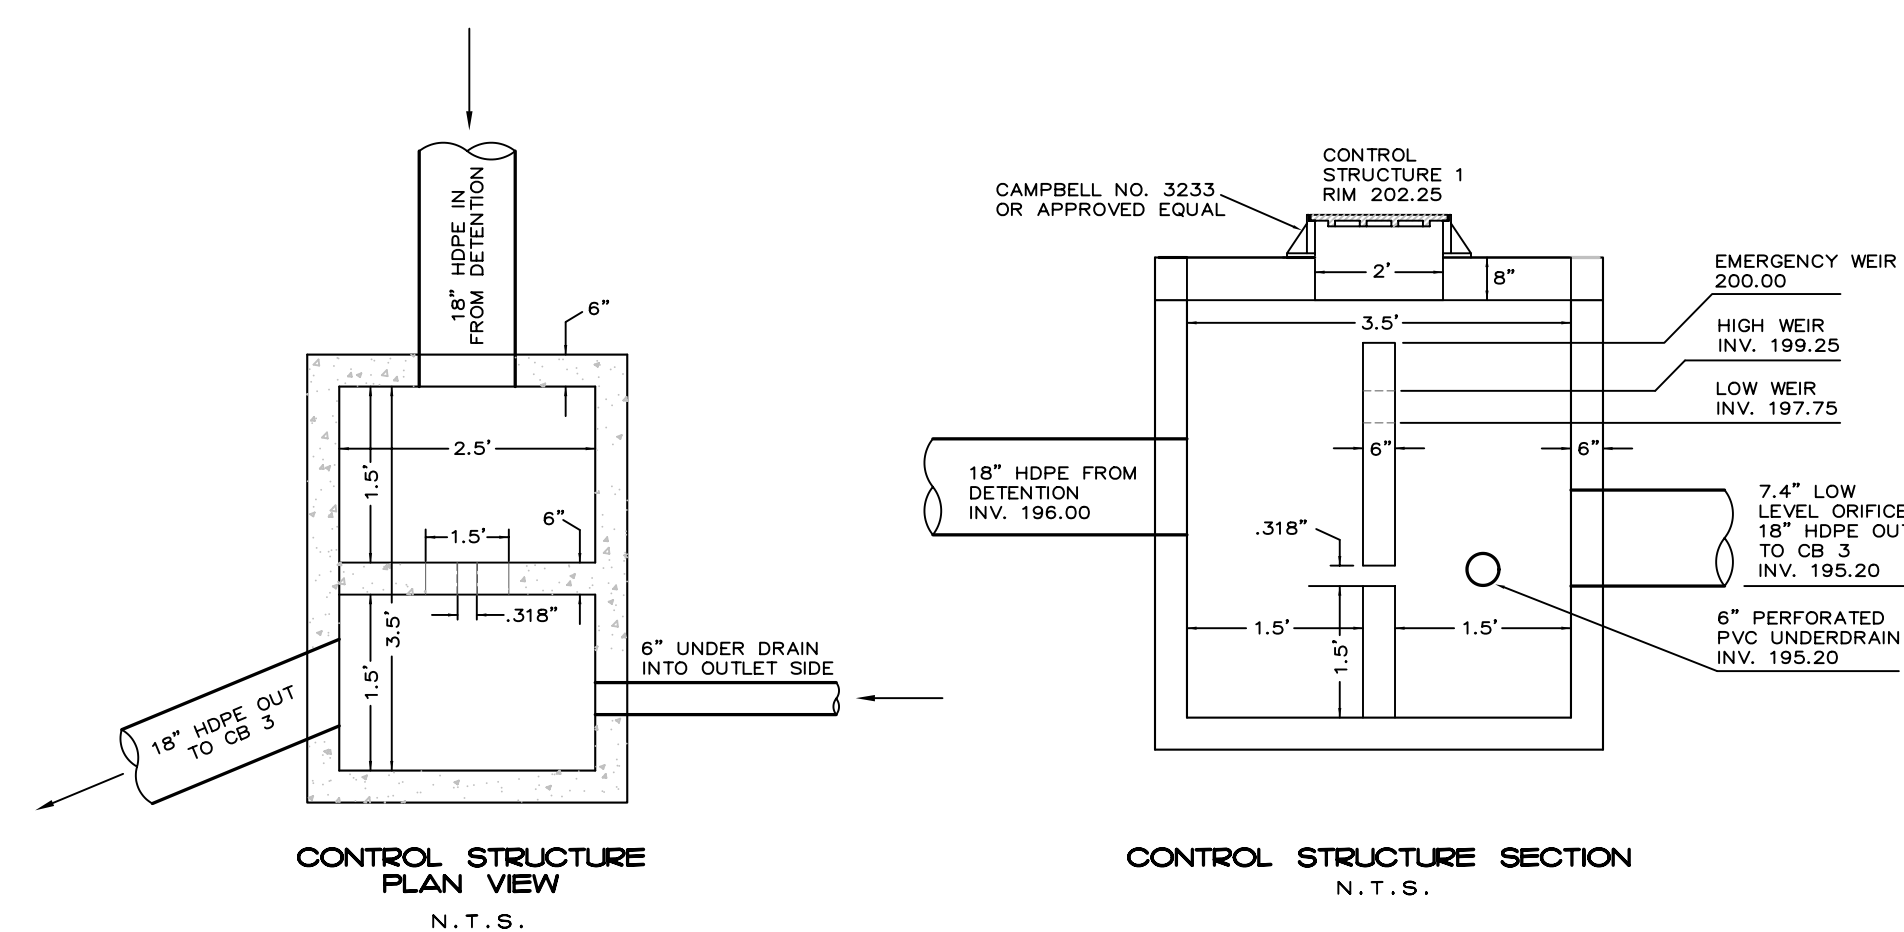

Unauthorized alterations or additions to this drawing is a violation of Section 7209 (2) of the New York State Education Law.

Extention Basin SYSTEMS
13 Dove Court, Croton-on-Hudson, NY 10520 1-800-897-7150
Integrated Stormwater Management Solutions

RALPH G. MASTROMONACO, P.E., P.C.
Consulting Engineers
13 Dove Court, Croton-on-Hudson, New York 10520
(914) 271-4762 (914) 271-2820 Fax

STORMWATER
DETENTION DETAILS
FOR
HANOVER EAST ESTATES INC.
CITY OF PEEKSKILL
WESTCHESTER CO., NY
APRIL 11, 2003
SHEET OF SHEETS

REVISED: JUNE 23, 2003
REVISED: MAY 8, 2003