


WATER QUALITY BASIN  
(TYPICAL EXTENDED DETENTION BASIN)  
N. T. S.

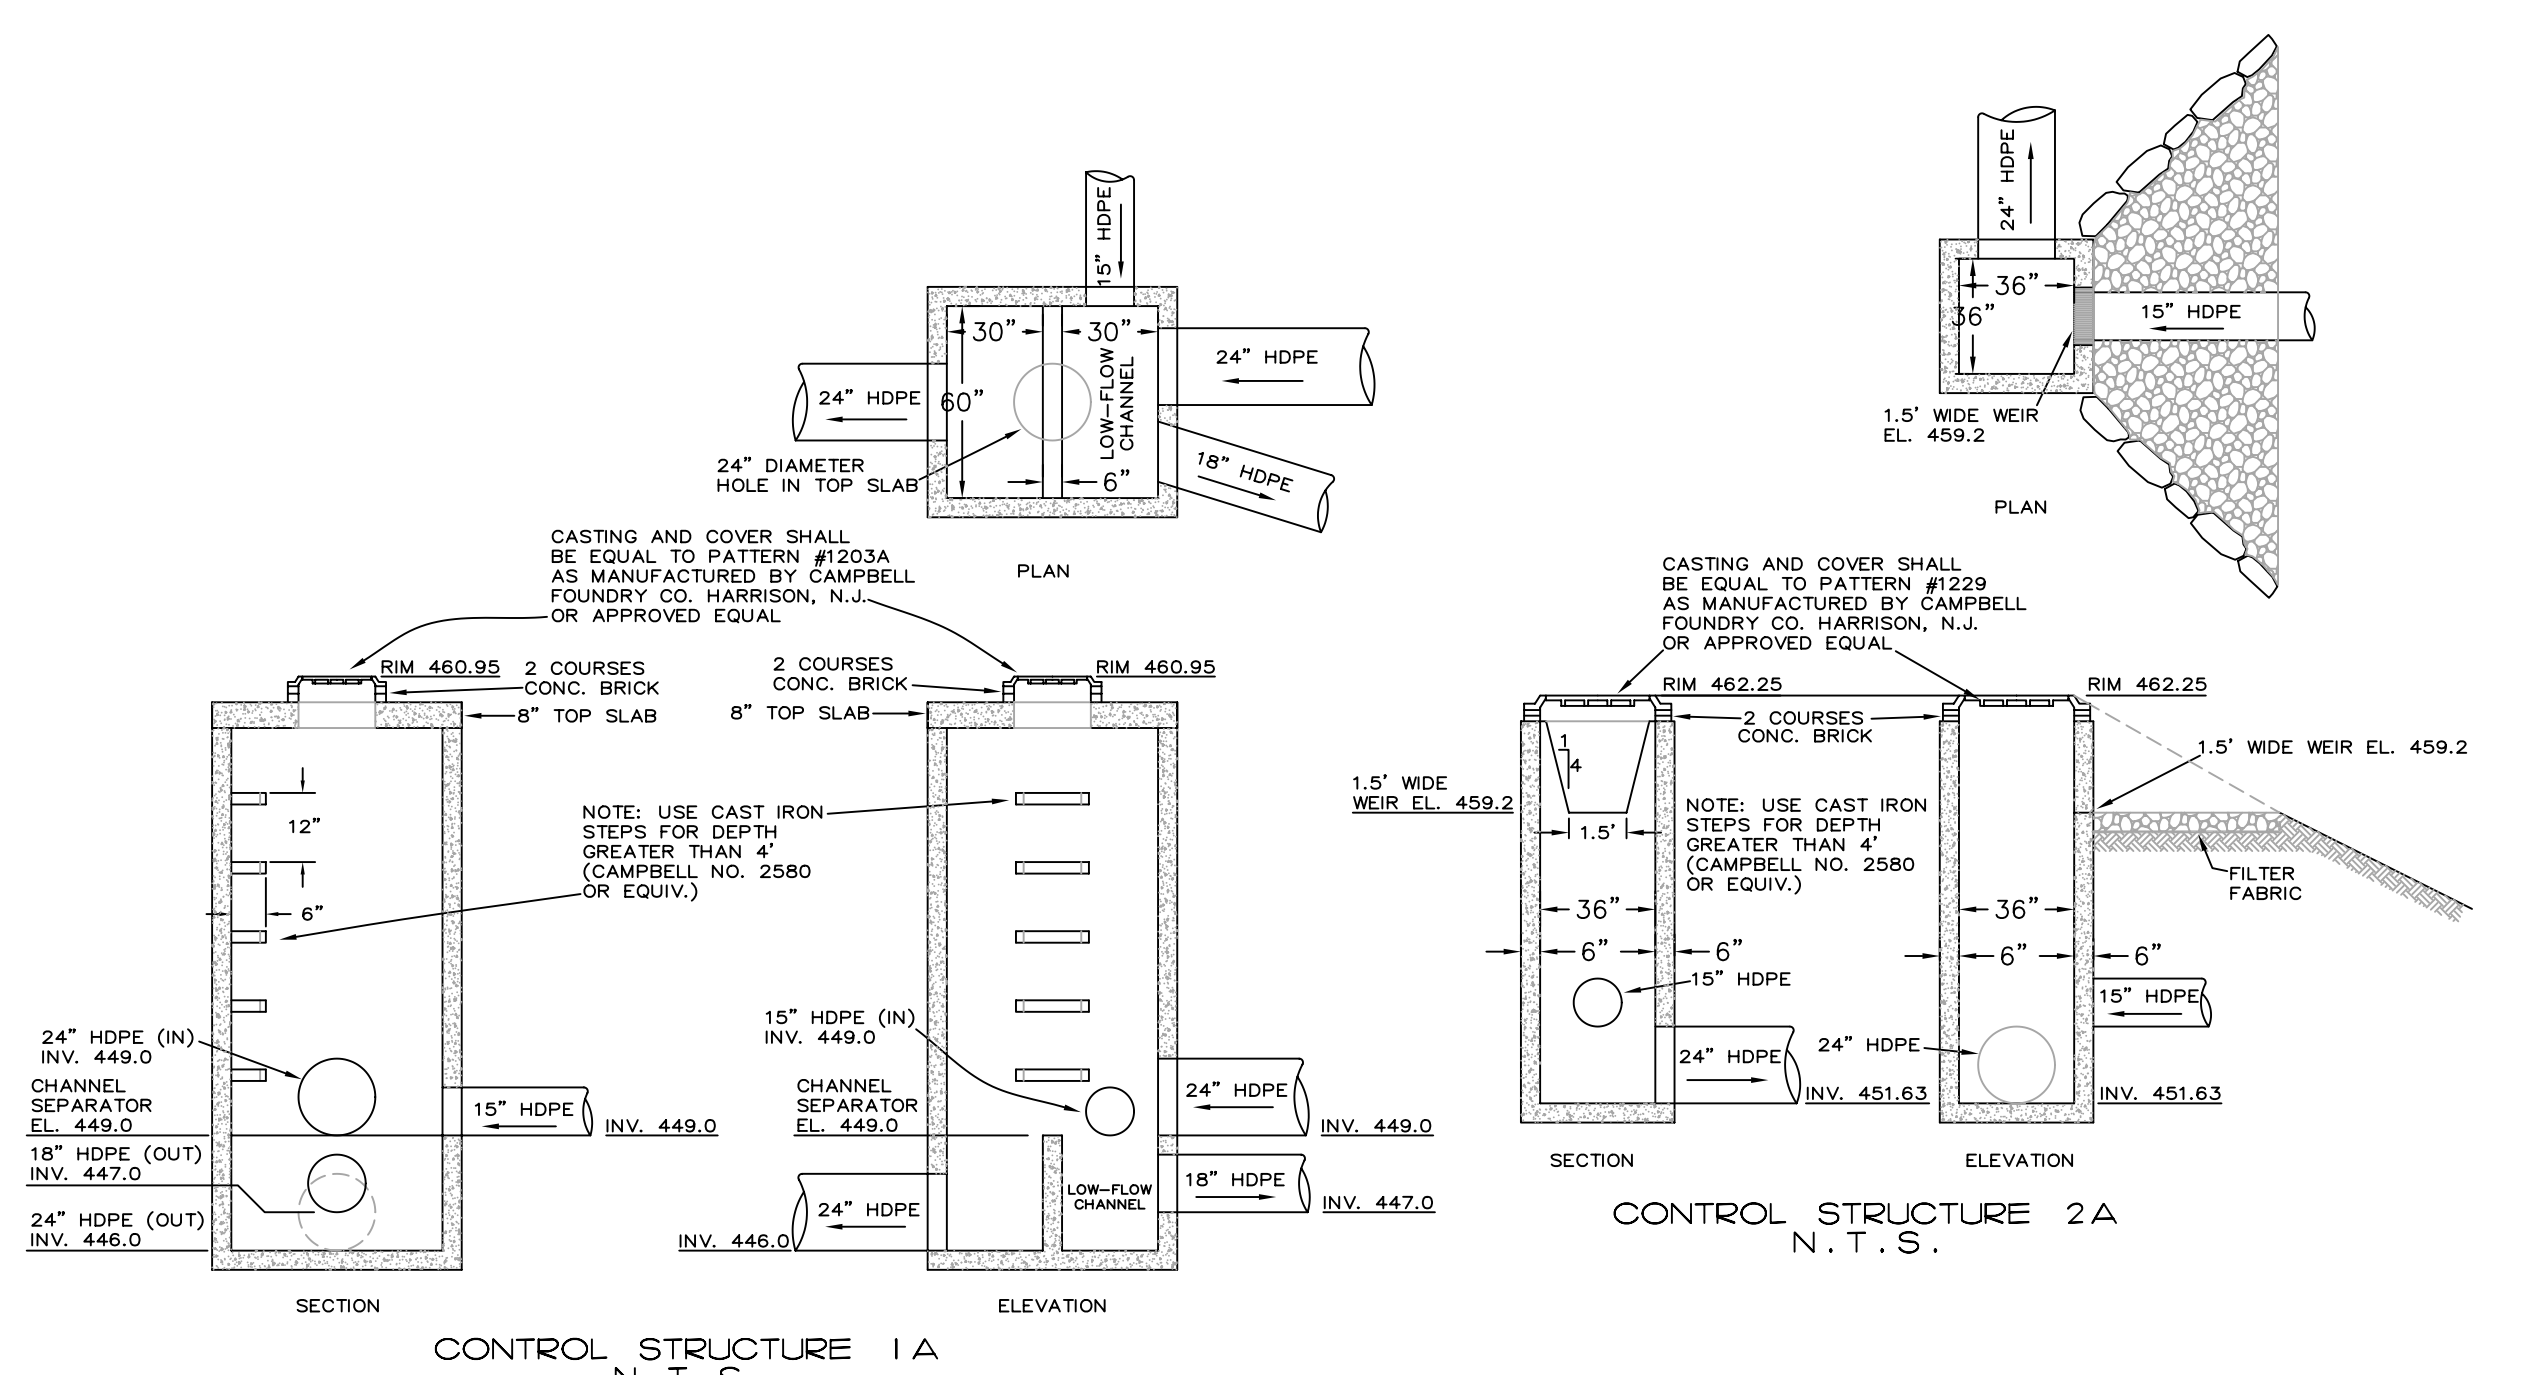

CONTROL STRUCTURE 1A  
N. T. S.

CONTROL STRUCTURE 2A  
N. T. S.

Unauthorized alterations in addition to this drawing is a violation of Section 7209 (2) of the New York State Education Law.

REVISED: SEPTEMBER 24, 2004  
REVISED: AUGUST 23, 2004  
REVISED: AUGUST 16, 2004  
REVISED: JULY 28, 2004

**Extention Basin<sup>SM</sup>**  
SYSTEMS  
13 Dove Court, Croton-on-Hudson, NY 10520 1-800-897-7150  
Integrated Stormwater Management Solutions

RALPH G. MASTROMONACO, P.E., P.C.  
Consulting Engineers  
13 Dove Court, Croton-on-Hudson, New York 10520  
(914) 271-4762 (914) 271-2820 Fax

DETAILS  
161 UNIT  
SENIOR HOUSING PLAN  
JACOBS HILL VILLAGE  
TOWN OF CORTLANDT  
AND  
CITY OF PEEKSKILL,  
WESTCHESTER CO., NY  
JUNE 30, 2004  
SHEET OF SHEETS